


8/9/11

CULVERT RELINING PROJECT #1

FOR TOWN OF BEDFORD
ON LOUNSBERY RD.

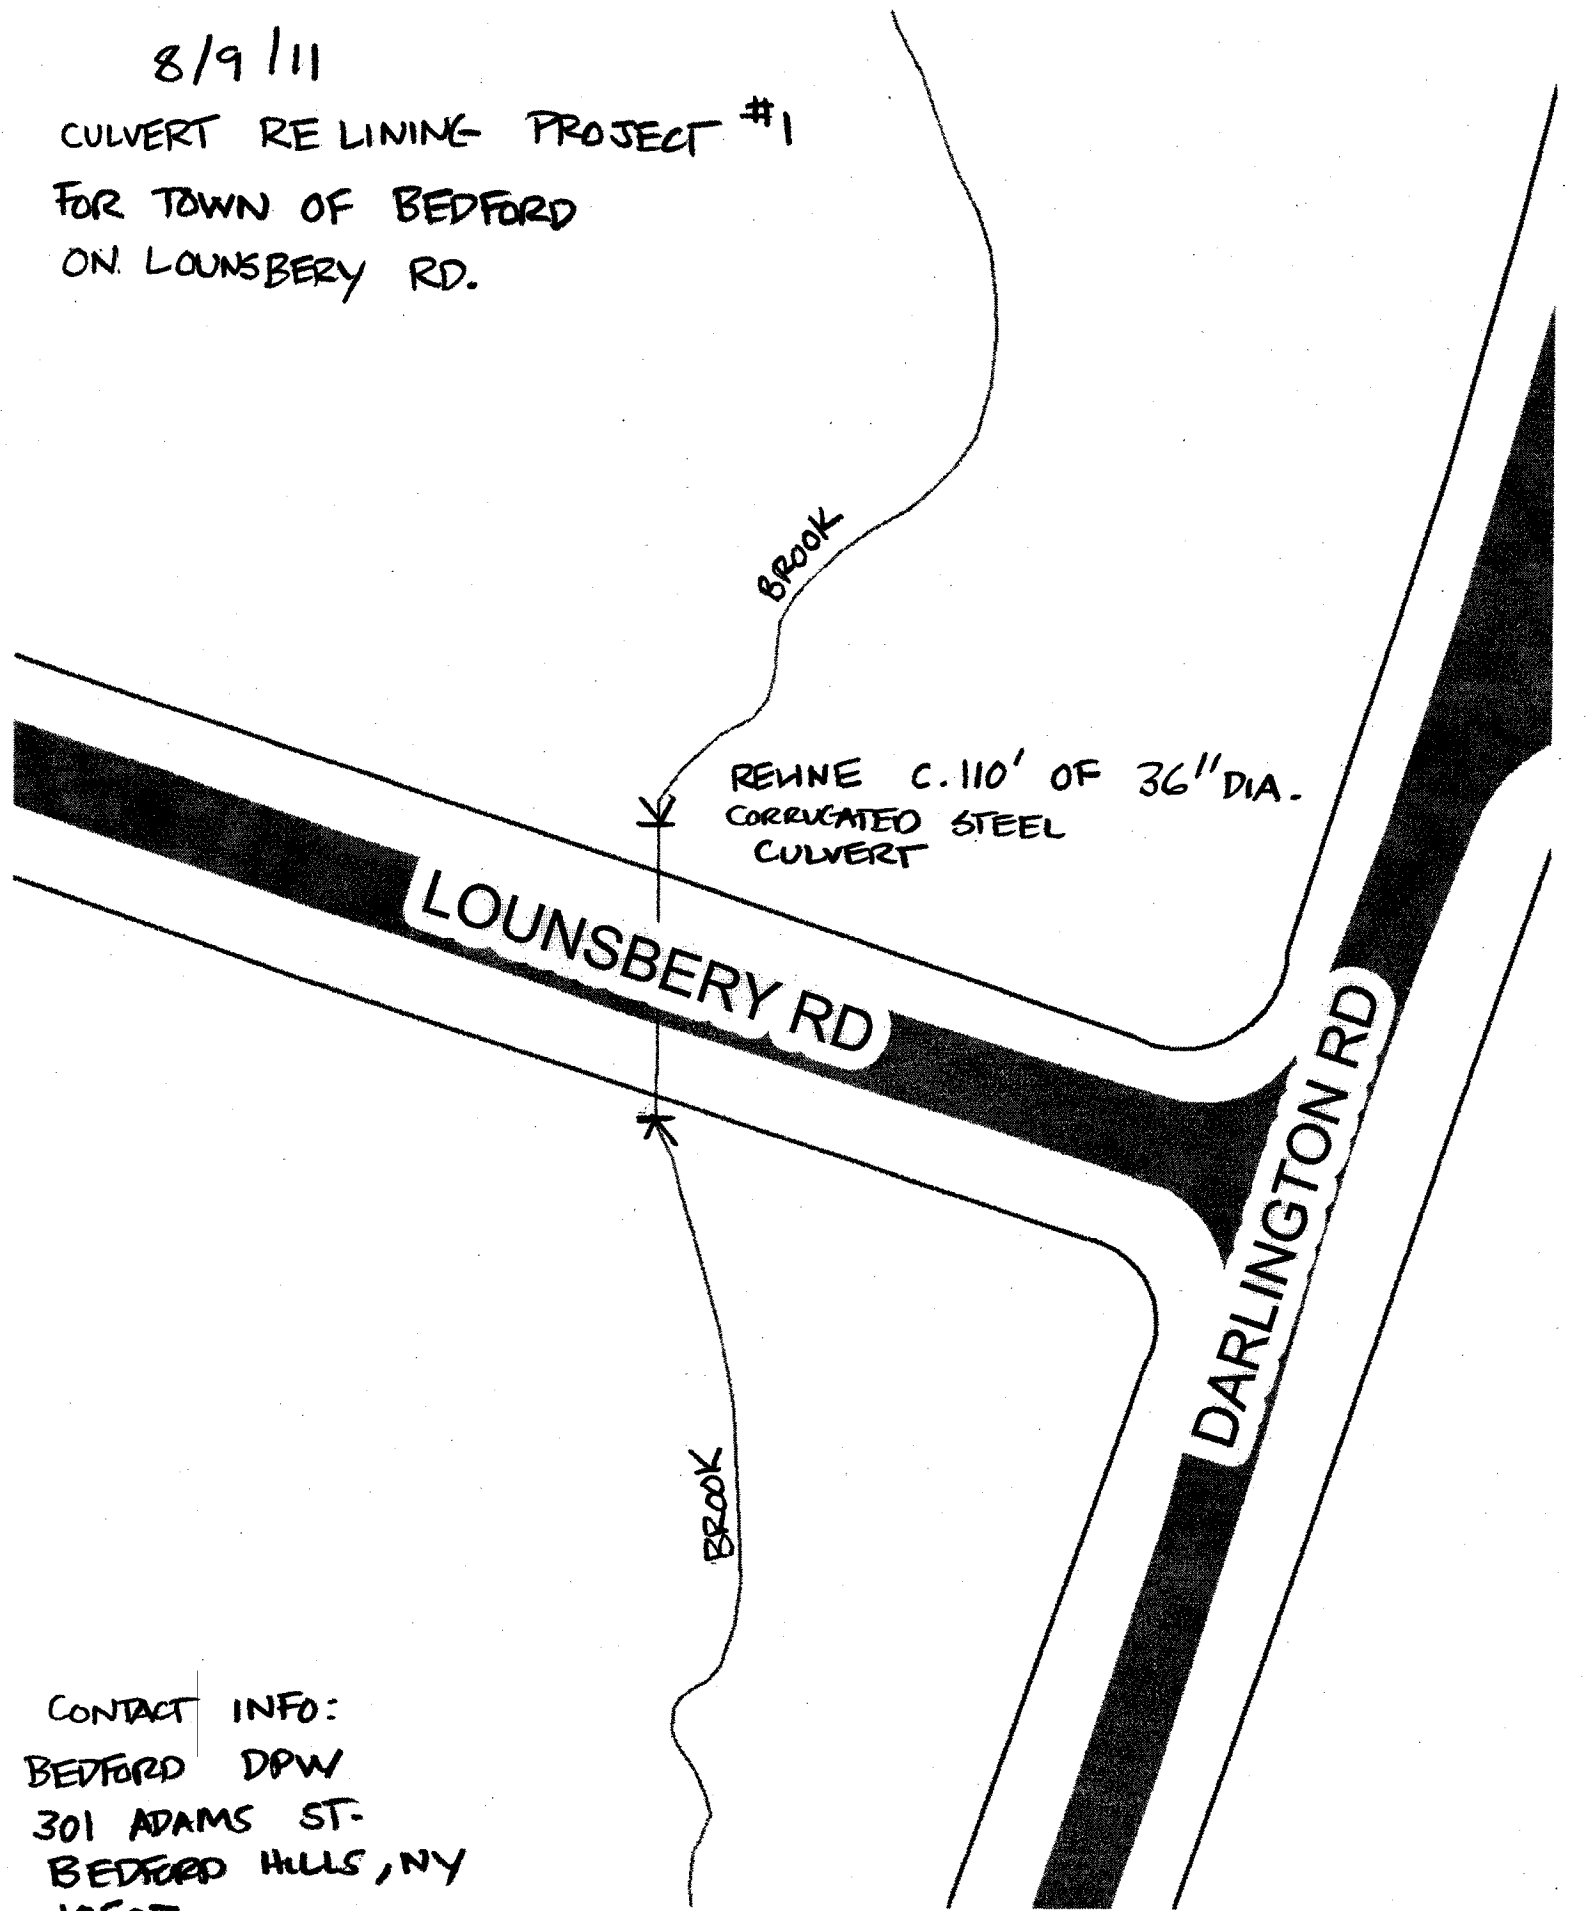

CONTACT INFO:

BEDFORD DPW
301 ADAMS ST.
BEDFORD HILLS, NY
10507

914-666-7669 / FAX: 914 666-4987 P.O.C. KEVIN OR BOB

8/9/11
CULVERT RELINING PROJECT #2
FOR TOWN OF BEDFORD
ON 227 GUARD HILL
RD.

CONTACT INFO:

BEDFORD DPW
301 ADAMS ST.
BEDFORD HILLS, NY
10507

PH: 914-666-7669

FAX: 914-666-4987

POC. KEVIN OR
BOB

DARLINGTON RD

C. 250'

HOME

BARN

MANHOLE

BROOK

227
GUARD HILL
RD

RELINING C. 250' TOTAL
OF C. 24" GALVANIZED
CULVERT